




TYPICAL BEDDING DETAIL - 1

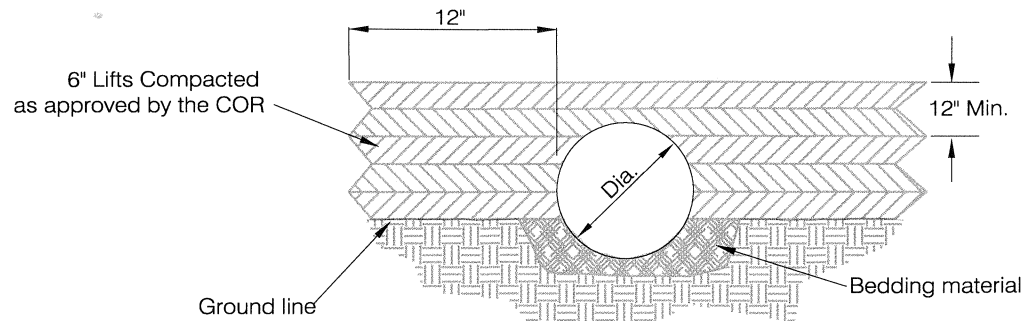

TYPICAL BACKFILL DETAIL - 4
Not to Scale

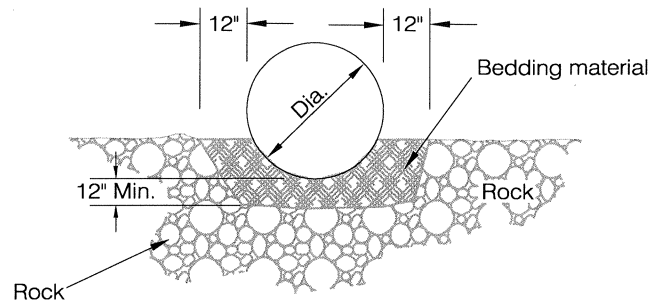

ROCK FOUNDATION DETAIL - 2
Not to Scale

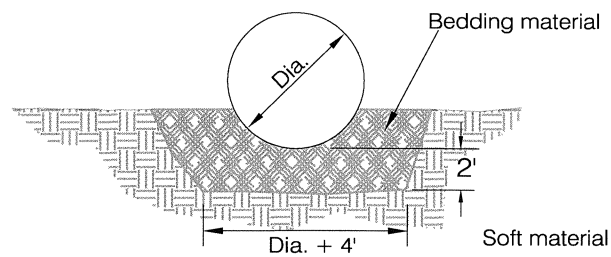


YIELDING FOUNDATION DETAIL - 3
Not to Scale

CULVERT BEDDING & BACKFILL DETAILS

GENERAL NOTES


1. Bedding shall be select excavated material from the roadway in the vicinity of the pipe or other material approved by the COR, uniformly compacted and shaped to fit the bottom of the pipe.

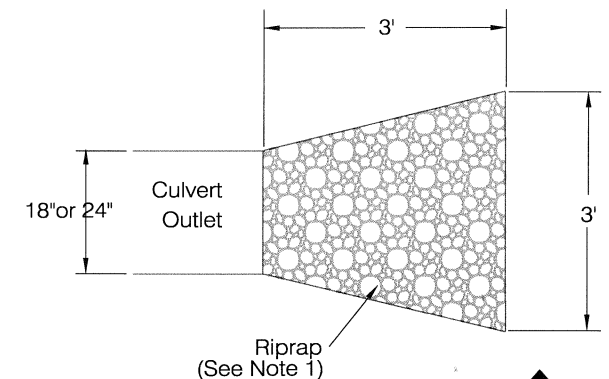

Culvert Outlet - Section A
Not to Scale

CULVERT INSTALLATION GENERAL NOTES

1. Riprap
 $D_{max}=6"$
 $D_{90}=4"$
 $D_{30}=2"$
2. Refer to and Follow Manufacturer's Instructions for Culvert Coupling Information

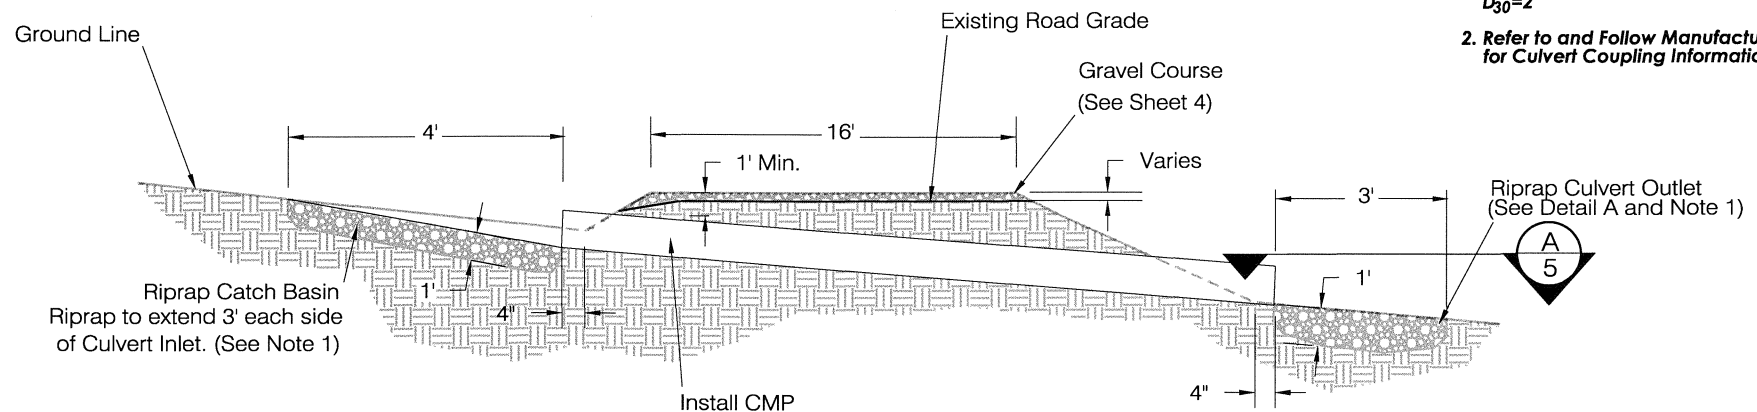

CULVERT INSTALLATION DETAIL - 5
Not to Scale

| REV | DATE | DESCRIPTION | DRN BY | APP BY |
|-----|------|-------------|--------|--------|
| | | | | |
| | | | | |
| | | | | |

| | |
|---|---|
| Date: July 13, 2001 Project #: 2005905.700 File: \\sfs\8-mile\engds\detail-3.dwg Sheet: 4 of 4 | Project Title: Eight Mile Gravel Pit Development Plan Jefferson County, Montana Sheet Title: Culvert Details SHEET 4 |
|---|---|